

SITE DATA



PARCEL NUMBER(s): 1
 TOTAL SITE AREA: 4.7700 ACRES (207781.2 SQUARE FEET)
 EXISTING ZONING CLASSIFICATION: NC2A
 PROPOSED ZONING CLASSIFICATION: CG
 FLOOD_ZONE: NA

REZONING PLAN

SMOKY HILL UNITED METHODIST CHURCH

LOT 1, BLOCK 1, SMOKY HILL UNITED METHODIST CHURCH SUBDIVISION FILING NO. 1, COUNTY OF ARAPAHOE, STATE OF COLORADO.

LEGAL DESCRIPTION:
 LOT 1 BLK 1 SMOKY HILL UNITED METHODIST CHURCH SUB 1ST FLG

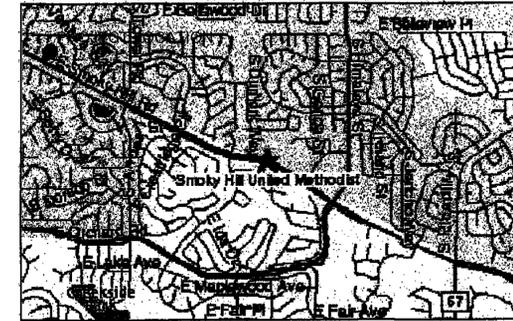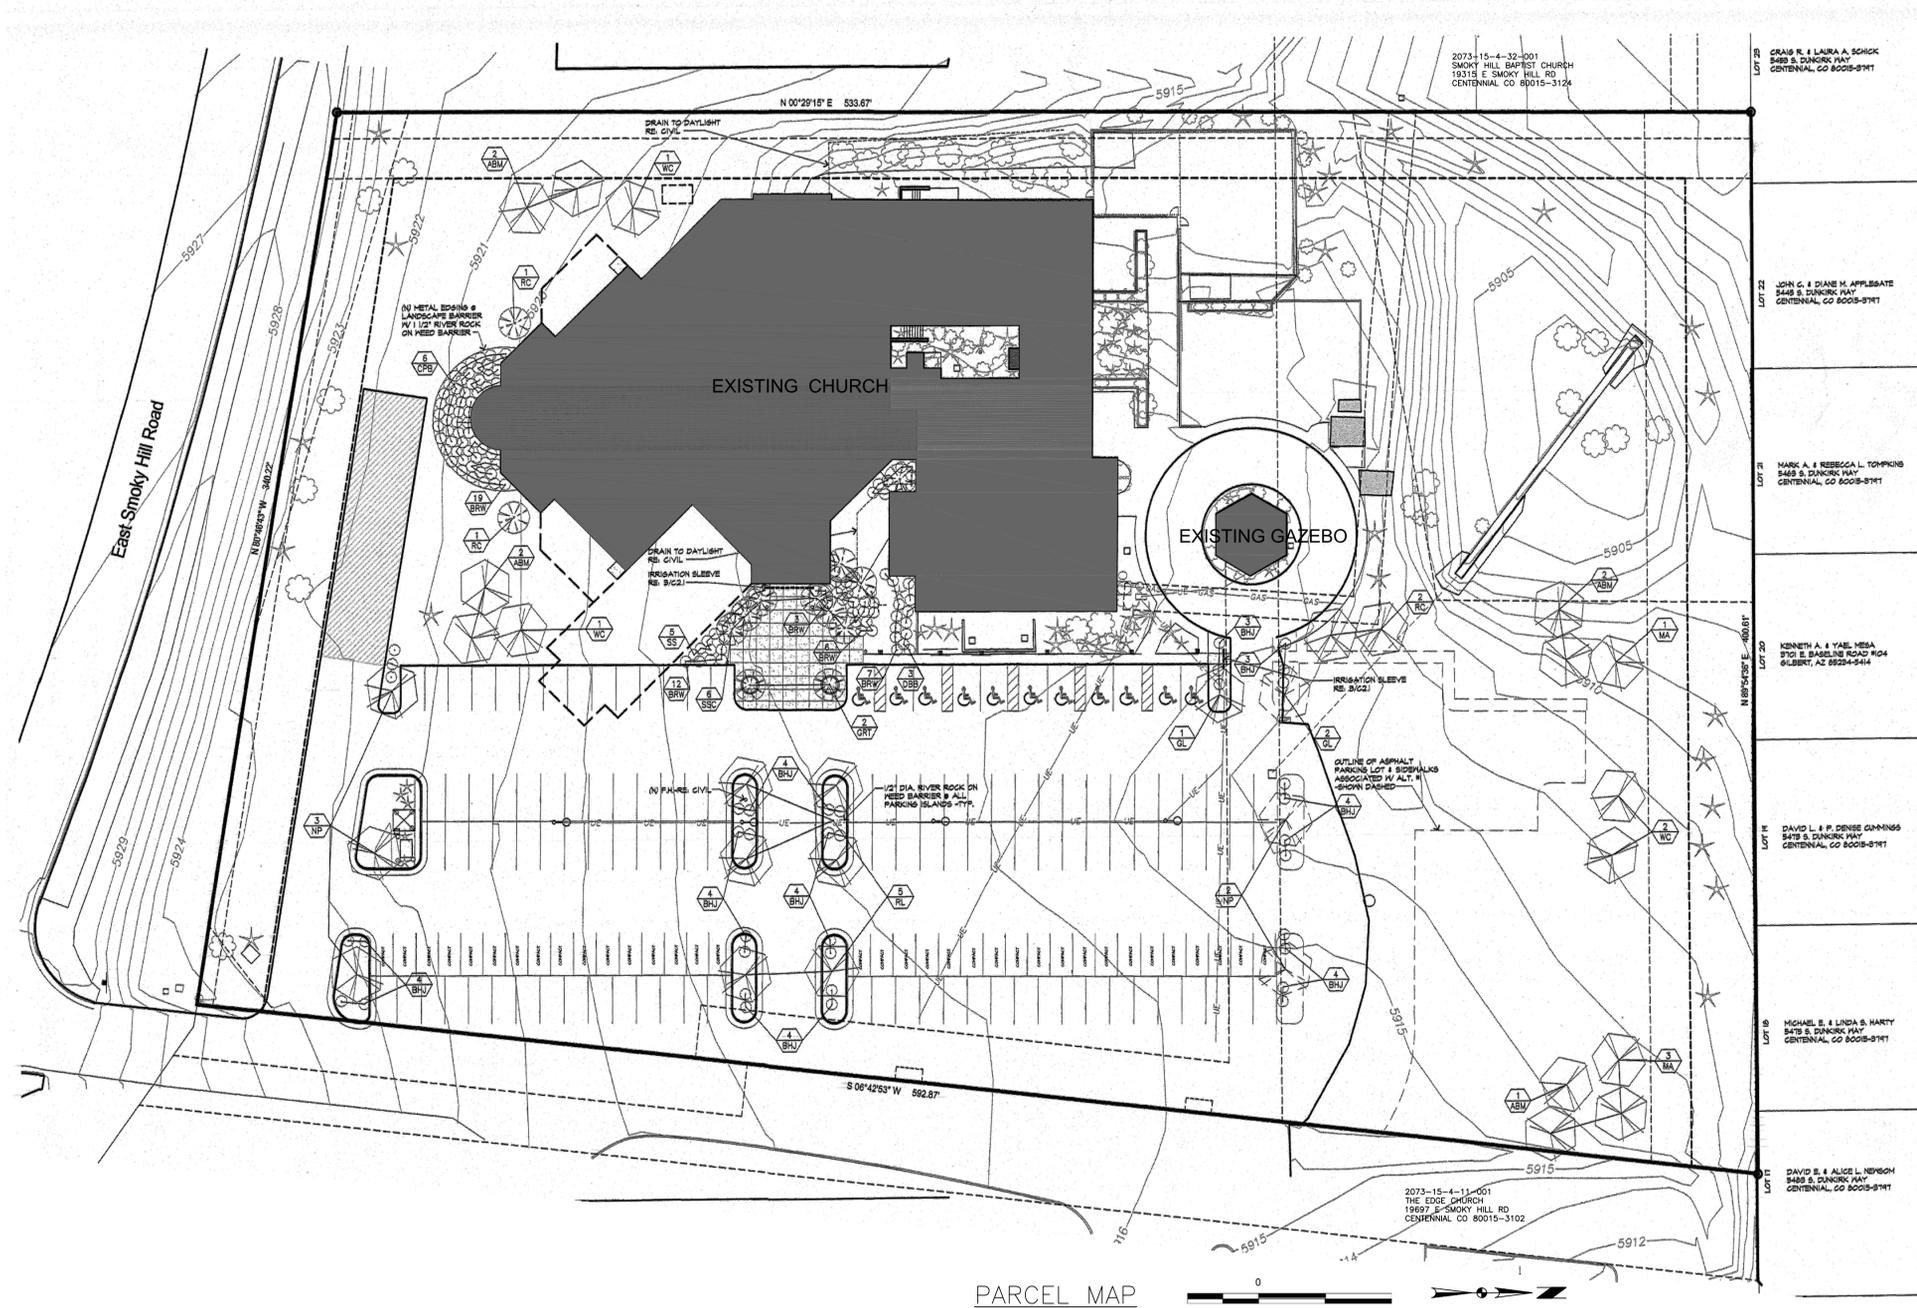

VICINITY MAP
 SCALE: N.T.S.

CERTIFICATE OF OWNERSHIP

I, _____, HEREBY AFFIRM THAT I AM THE OWNER OR AUTHORIZED AGENT OF ALL INDIVIDUALS OR ENTITIES HAVING OWNERSHIP INTEREST IN THE PROPERTY DESCRIBED HEREIN, KNOWN AS _____ SITE PLAN (CITY CASE NO. LU-____).

OWNER OF RECORD OR AUTHORIZED AGENT

STATE OF _____ }
 COUNTY OF _____ } S.S.

THE FOREGOING CERTIFICATION OF OWNERSHIP WAS ACKNOWLEDGED BEFORE ME THIS _____ DAY OF _____ A.D., 20____

BY _____ AS _____

(NAME) (TITLE)

OF _____ AN AUTHORIZED SIGNATORY.

BY _____ WITNESS MY HAND AND SEAL

NOTARY PUBLIC

MY COMMISSION EXPIRES: _____

ADDRESS _____

CITY, STATE AND ZIP CODE _____

PLANNING AND ZONING COMMISSION RECOMMENDATION

RECOMMENDED / NOT RECOMMENDED BY THE CITY OF CENTENNIAL PLANNING AND ZONING COMMISSION ON THIS _____ DAY OF _____ A.D., 20____

CHAIRPERSON: _____

ATTEST: _____

CITY COUNCIL APPROVAL

APPROVED BY THE CITY OF CENTENNIAL CITY COUNCIL, THIS _____ DAY OF _____ A.D., 20____

MAYOR: _____

ATTEST: _____

RECORDER'S CERTIFICATE

THIS PLAN WAS FILED FOR RECORD IN THE OFFICE OF THE COUNTY CLERK AND RECORDER OF ARAPAHOE COUNTY AT _____ (A.M./P.M.) _____ DAY OF _____ A.D., 20____ IN BOOK _____, PAGE _____, MAP _____, RECEPTION NO. _____

COUNTY CLERK AND RECORDER

BY: _____

DEPUTY

REVISIONS	Description
Date	6.23.16
By	DD
DD	REZONING PACKAGE
DRAWN	DD
CHECKED	LH
DESIGNED	LH
FILENAME	SP-1-COVER

SMOKY HILL UNITED METHODIST CHURCH

REZONING PLAN

19491 E. Smoky Hill Rd. Centennial, CO 80015	
720-573-4245	
JOB NO.	1601
SCALE	AS NOTED
DATE	6.23.2016
SHEETS	SHEET
1	1

CASE NUMBER: LU-16-00171